


ANEXO II

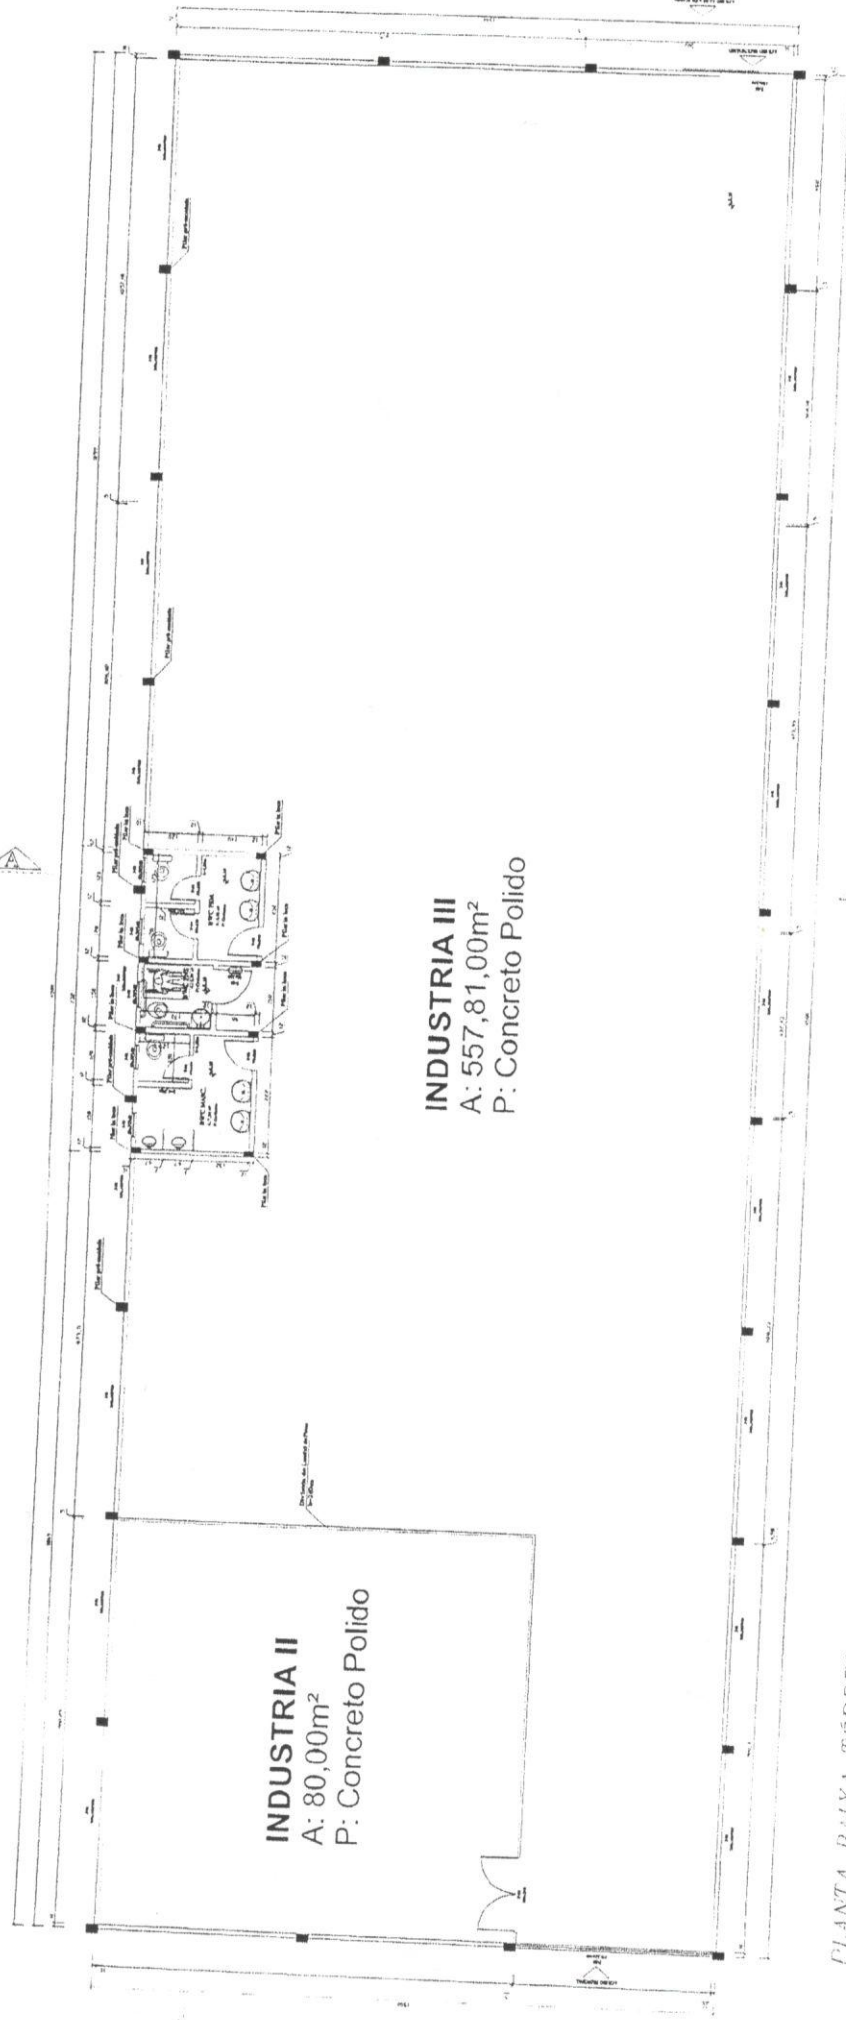

INDUSTRIA II
A: 80,00m²
P: Concreto Polido

INDUSTRIA III
A: 557,81,00m²
P: Concreto Polido

PLANTA BAIXA TERREO
AREA: 675,00m²
ESCALA: 1/50

PAVILHÃO II