



PLAYGROUND 01

VISTA DE FUNDOS
ESC.: 1/25

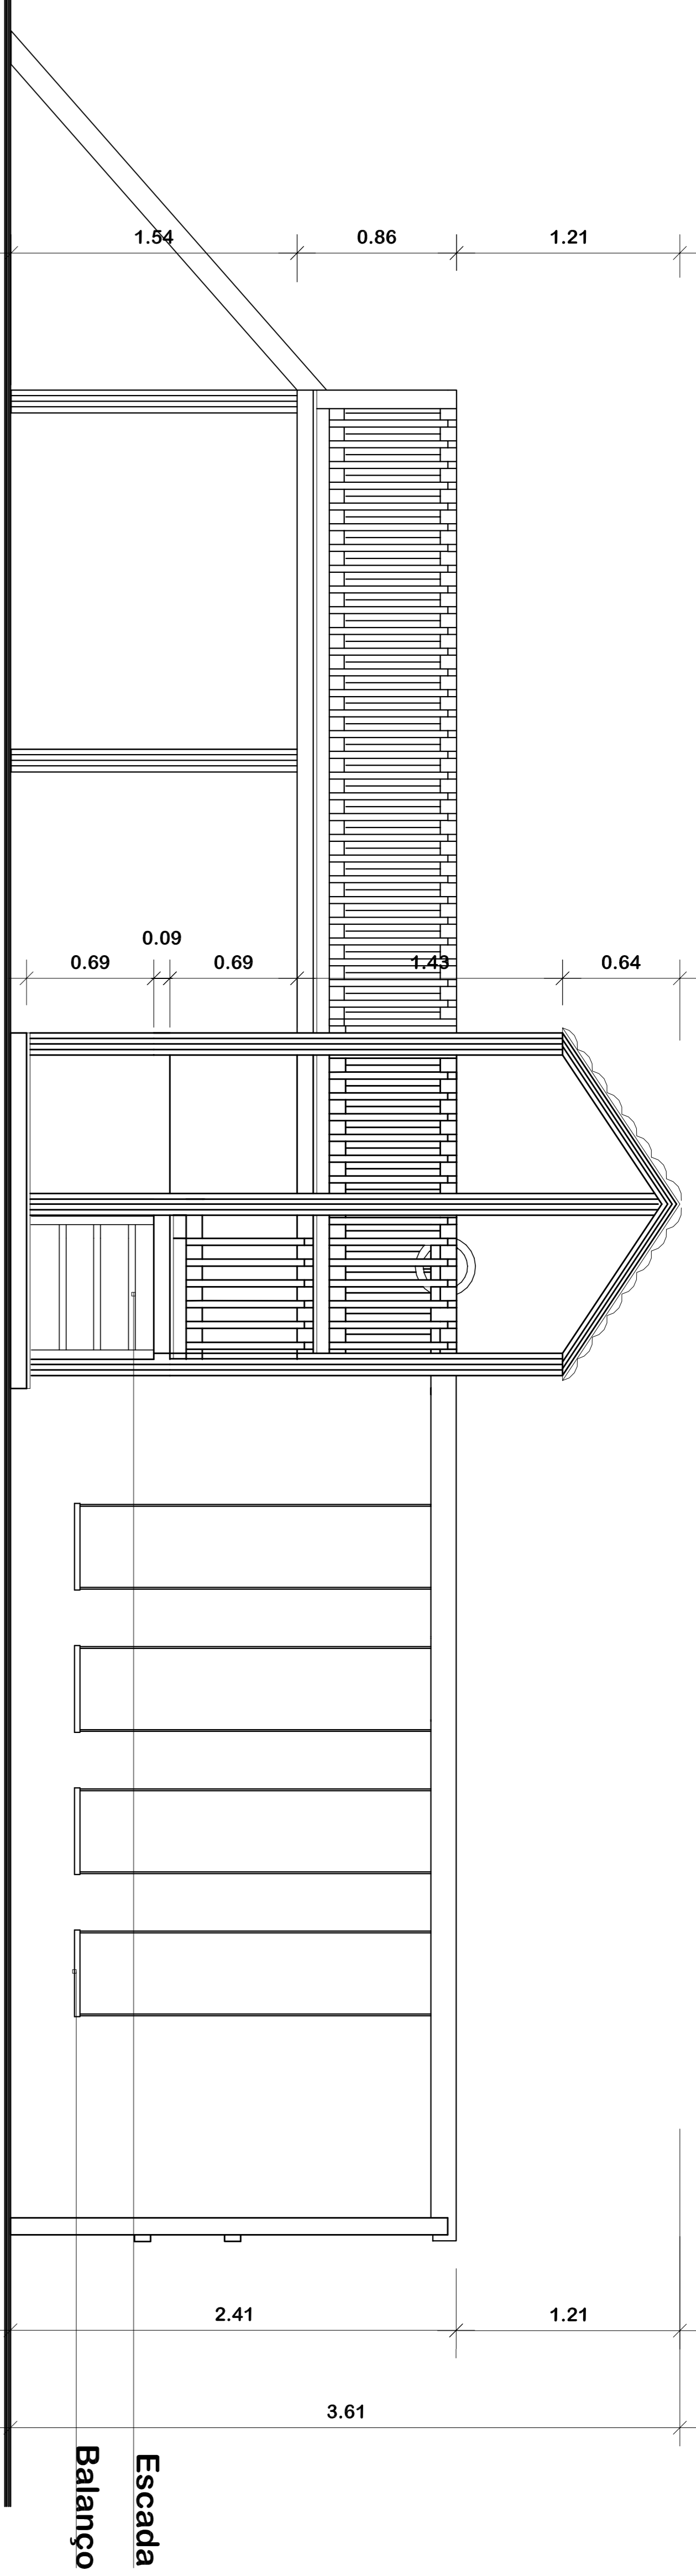



VISTA FRONTAL
ESC.: 1/25

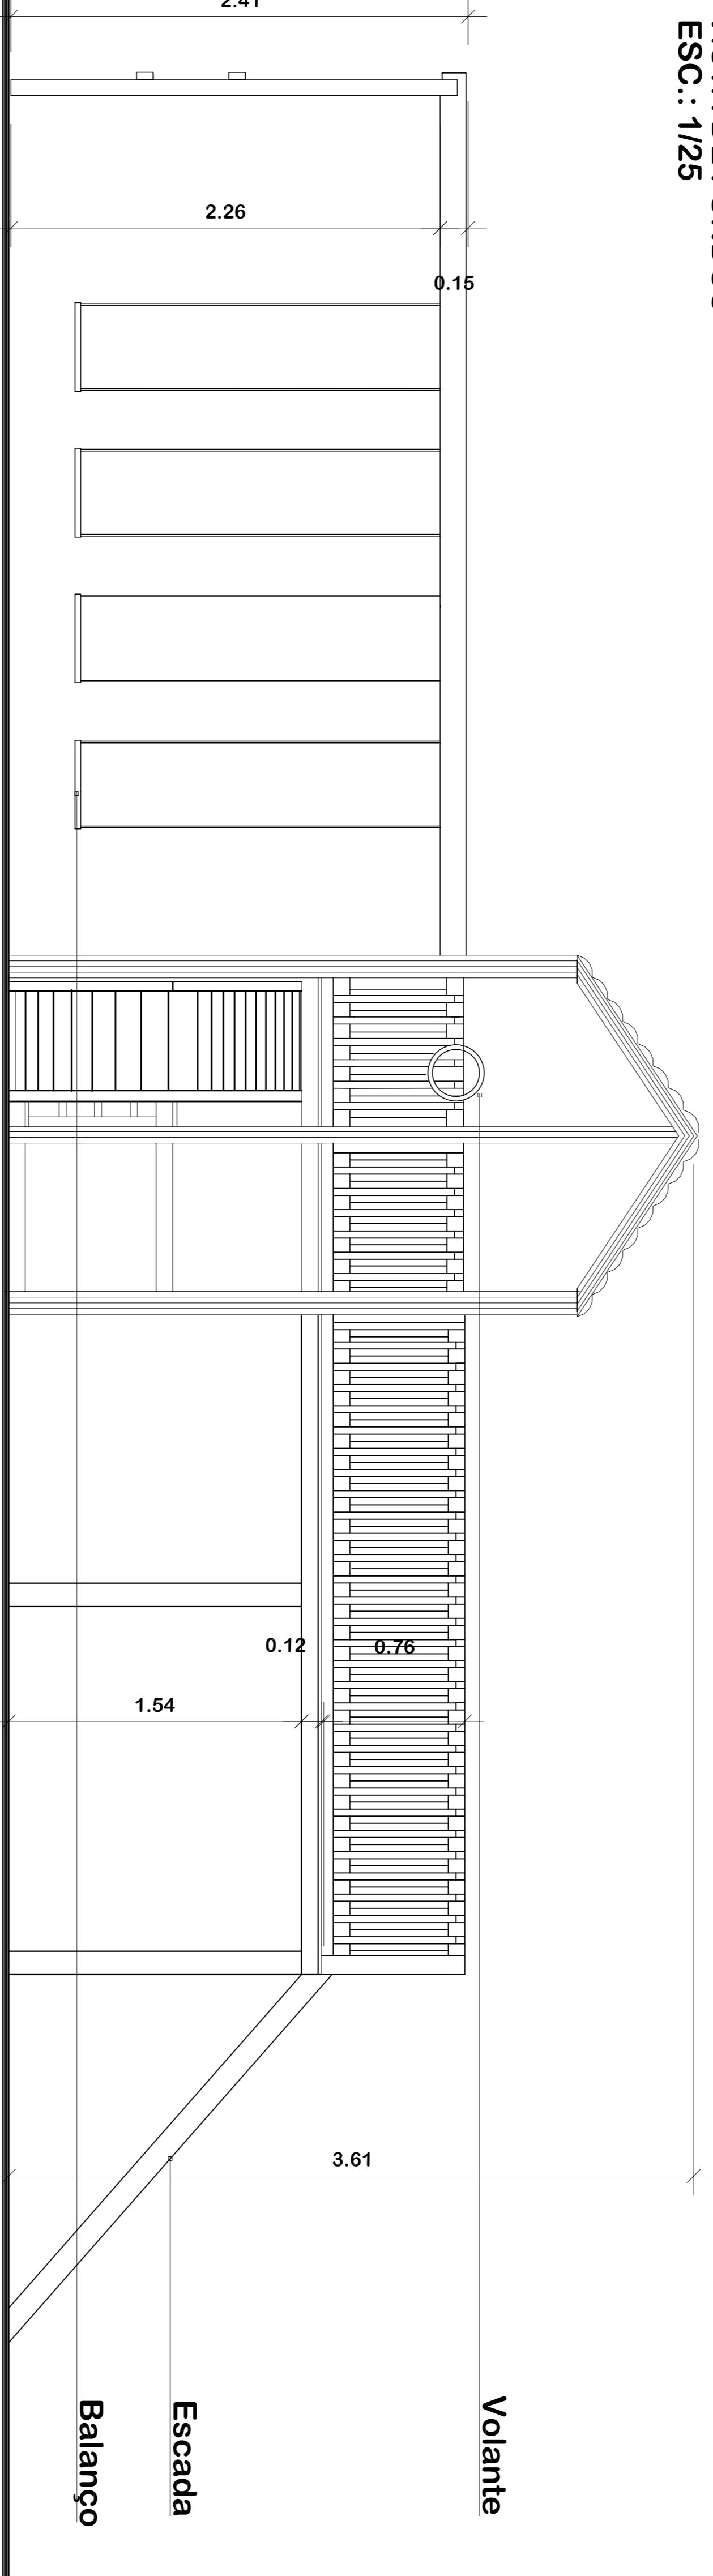

VISTA LATERAL
ESC.: 1/25



VISTA LATERAL
ESC.: 1/25

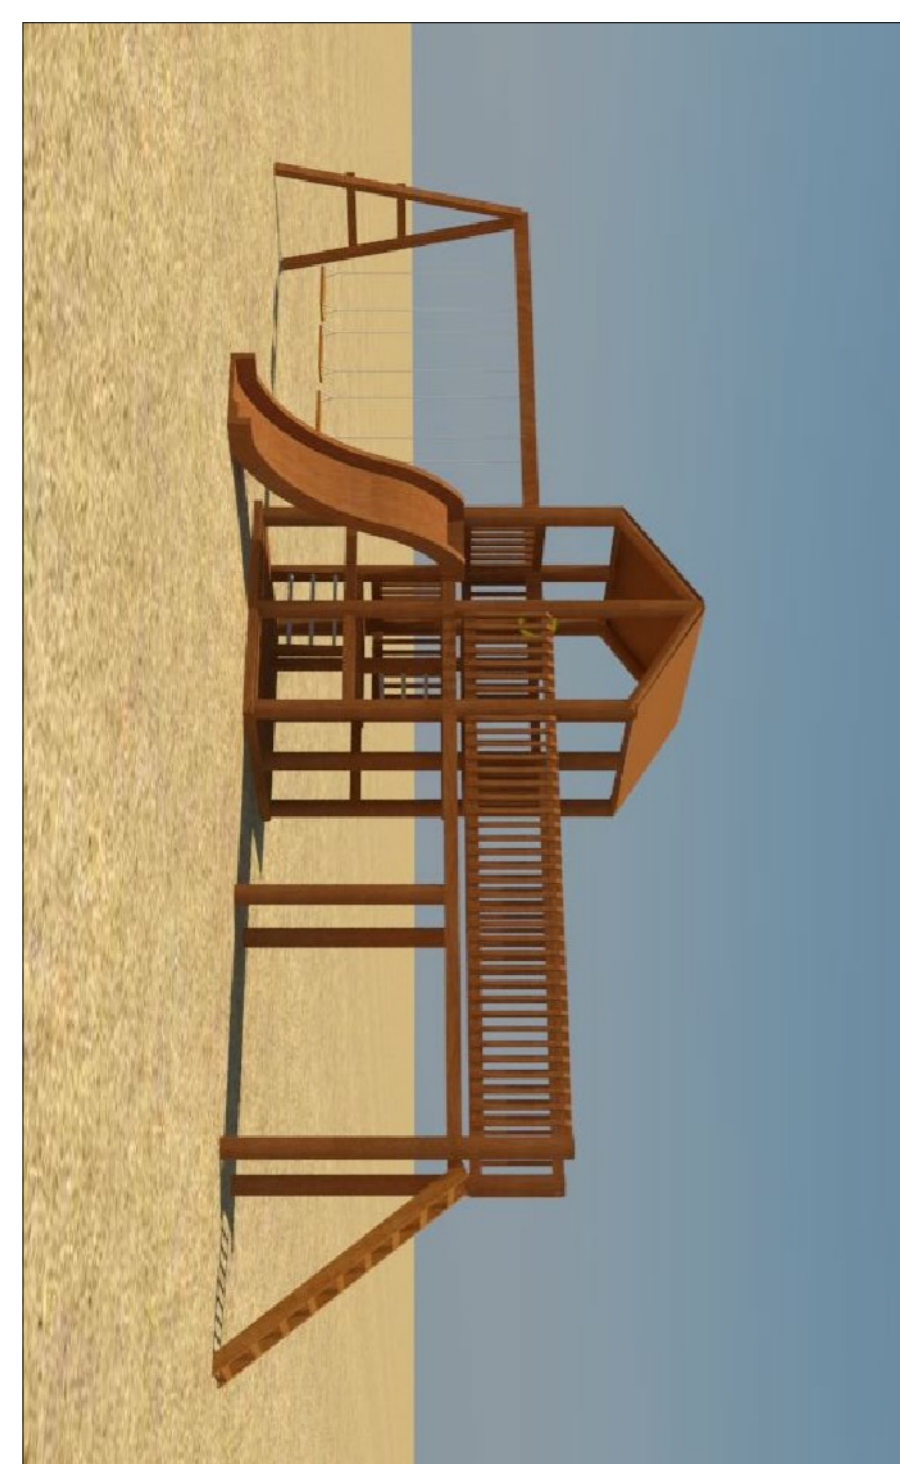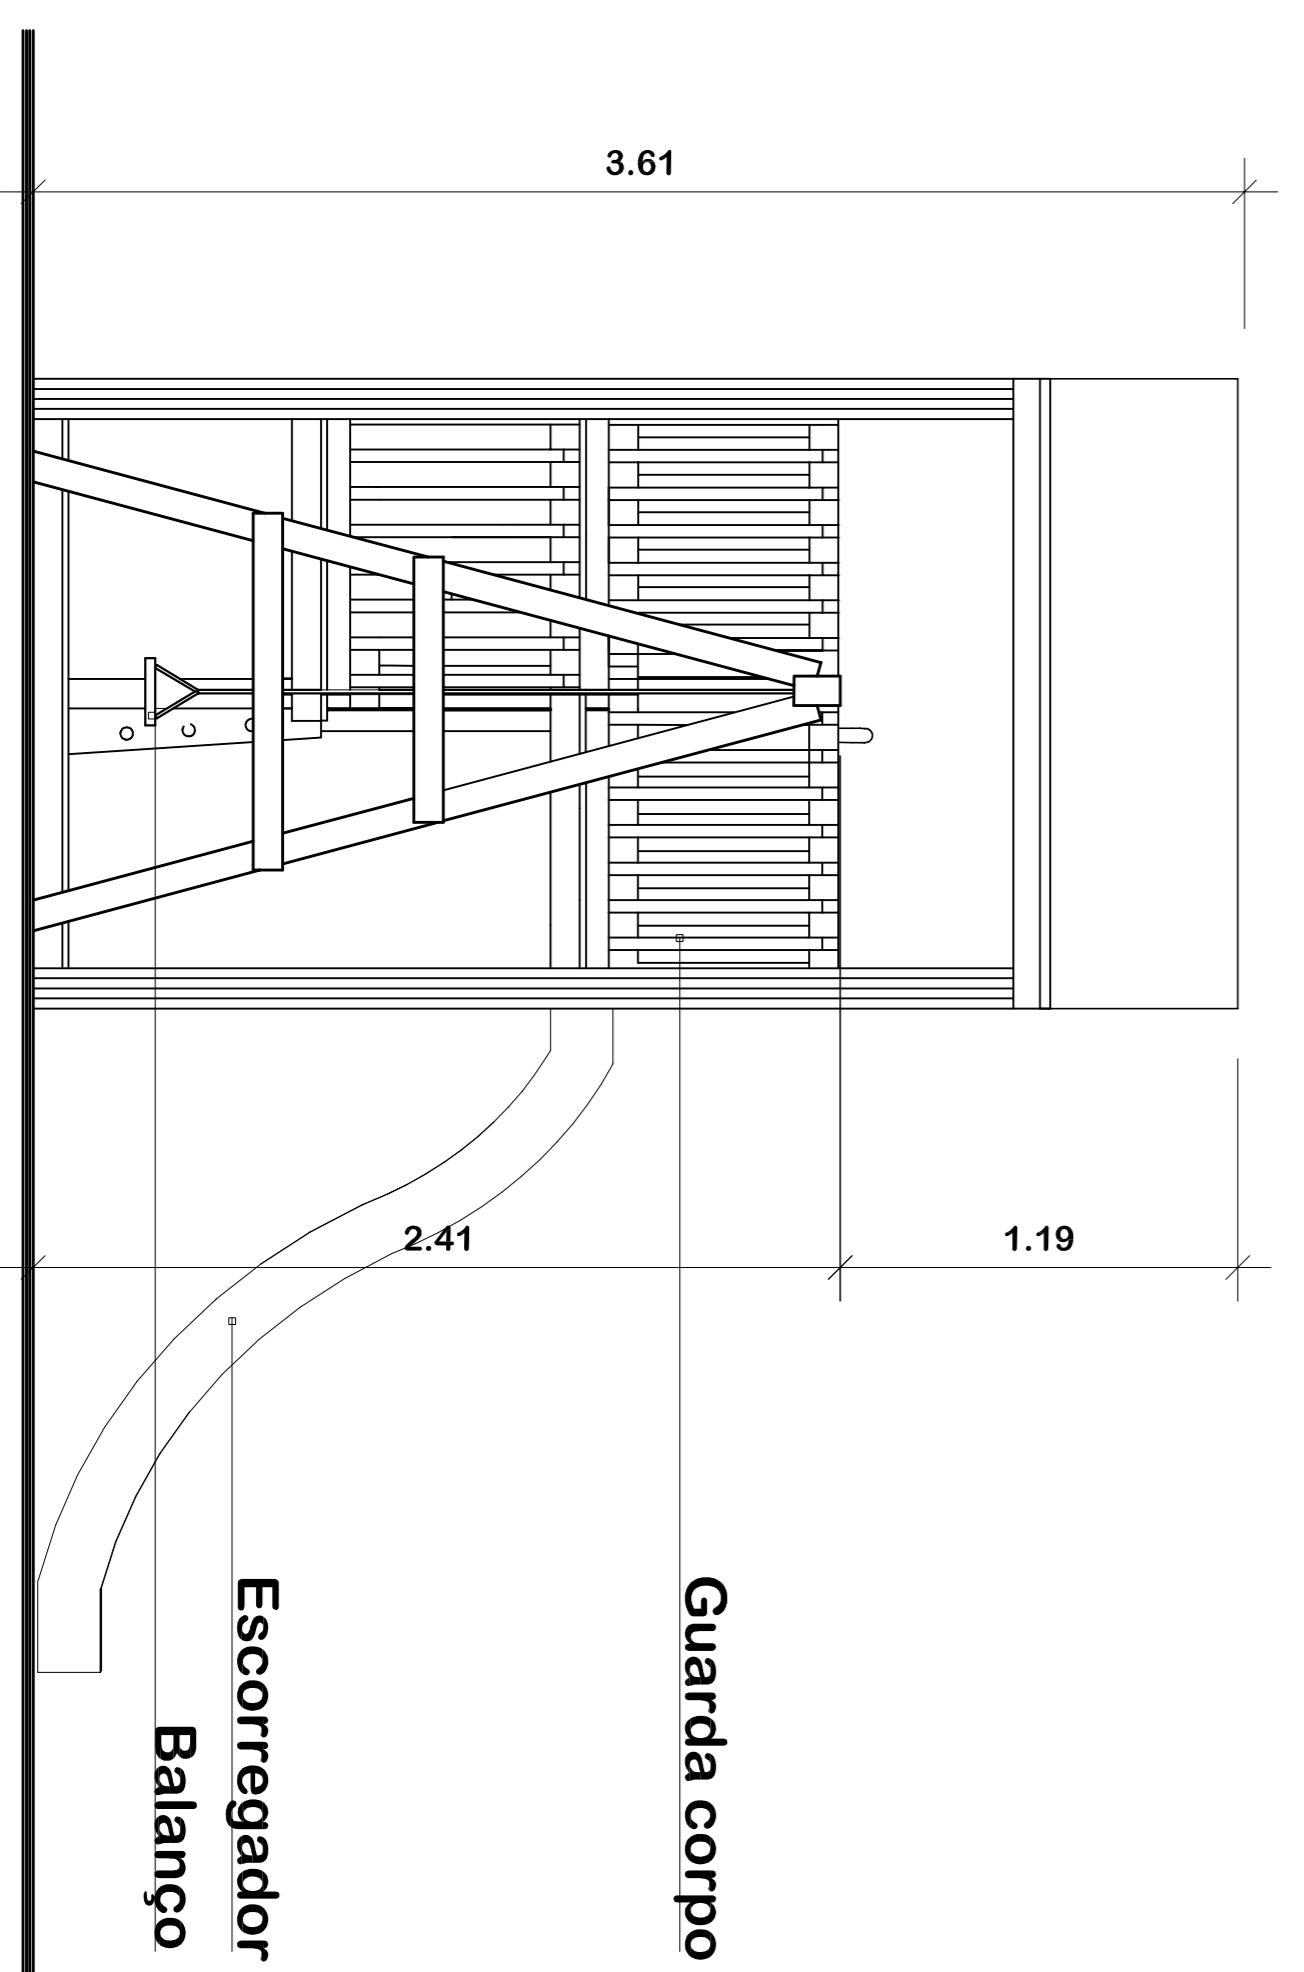

IMAGEM